


FILENAME: P:\2010\City of Troy\Riverfront\Drawing Files\CADD Drawings\6-24-10 River Front Base Map.dwg DATE: JUN 24, 2010 TIME: 9:27 AM


- LEGEND**
- 25.0 MAJOR CONTOUR
 - 24.0 MINOR CONTOUR
 - APPROXIMATE PROPERTY LINE (FROM RENSSELAER COUNTY)
 - SPOT ELEVATION
 - CONCRETE SIDEWALK
 - BRICK PAVEMENT
 - DECIDUOUS TREE
 - CONIFEROUS TREE
 - OVERHEAD LIGHT
 - FLAG POLE
 - FENCE
 - GUIDERAIL
 - HANDRAIL
 - STORMWATER PIPE
 - SANITARY SEWER LINE
 - MANHOLE
 - WATER VALVE
 - WATER LINE
 - STORM GRATE
 - MOORING
 - ELECTRICAL BOX
 - HYDRANT
 - GRANITE BOLLARD
 - LIMITS OF SURVEY

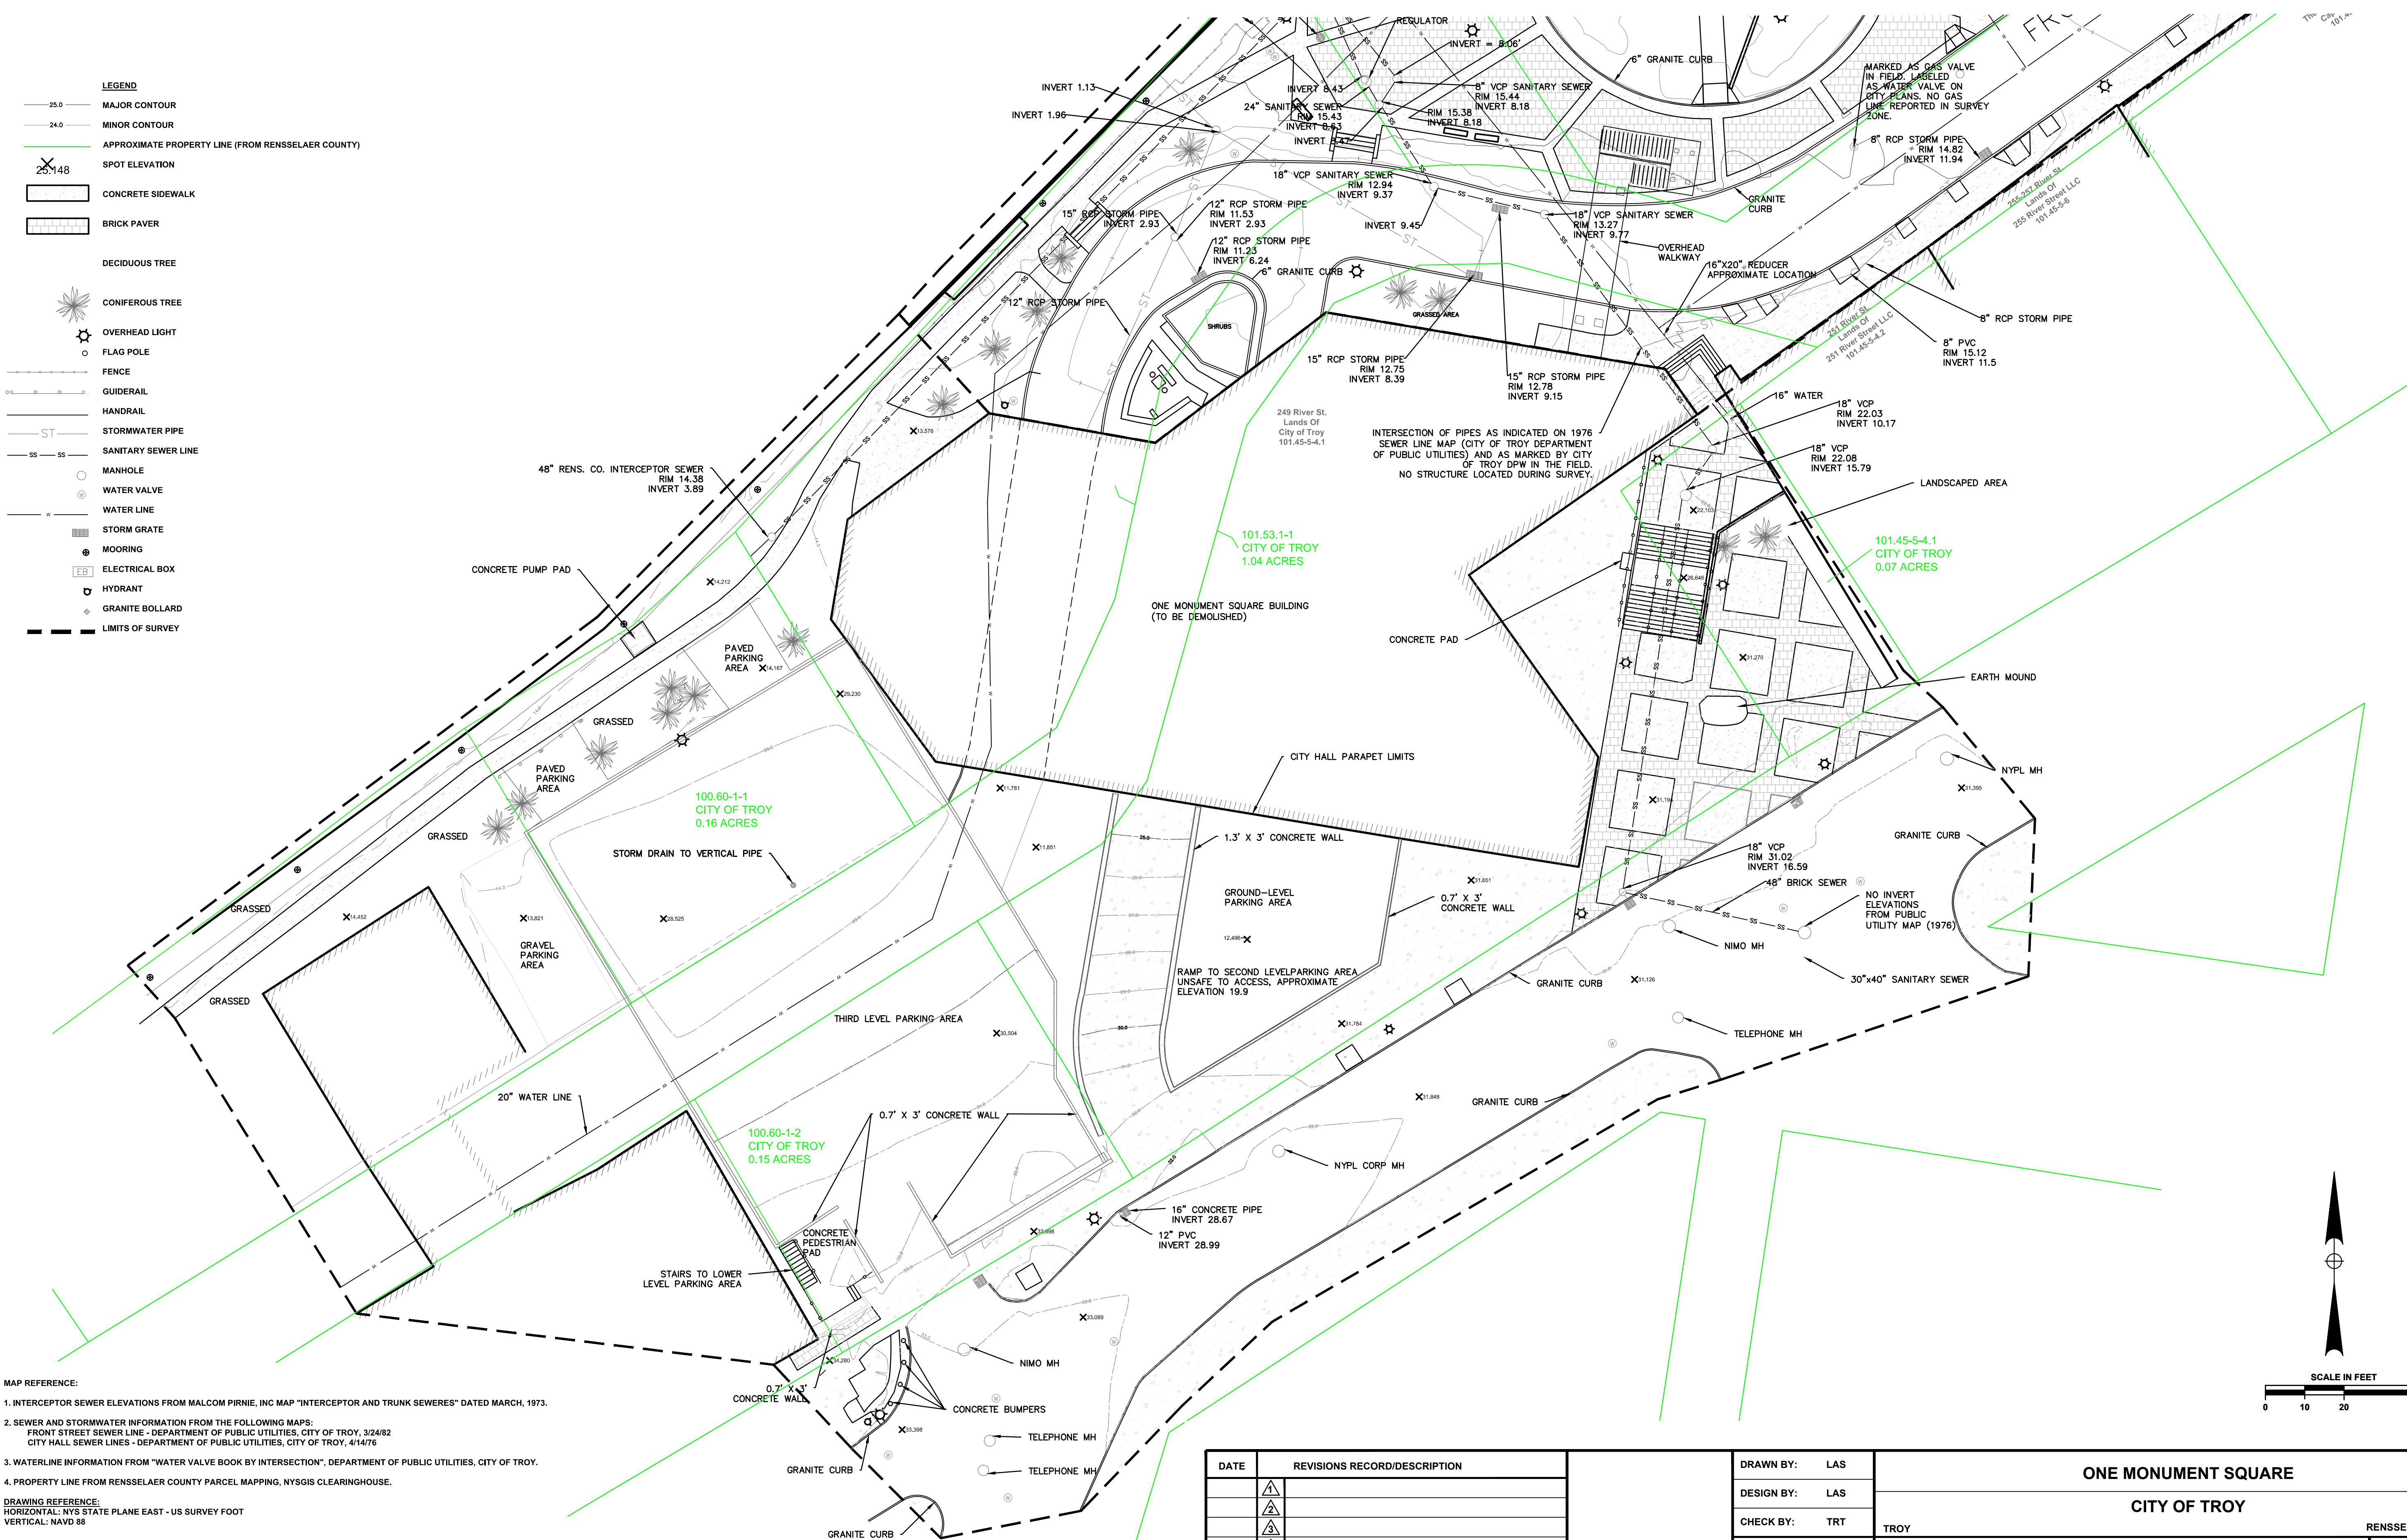

MAP REFERENCE:

1. INTERCEPTOR SEWER ELEVATIONS FROM MALCOM PIRNIE, INC MAP "INTERCEPTOR AND TRUNK SEWERS" DATED MARCH, 1973.
2. SEWER AND STORMWATER INFORMATION FROM THE FOLLOWING MAPS:
 FRONT STREET SEWER LINE - DEPARTMENT OF PUBLIC UTILITIES, CITY OF TROY, 3/24/82
 CITY HALL SEWER LINES - DEPARTMENT OF PUBLIC UTILITIES, CITY OF TROY, 4/14/76
3. WATERLINE INFORMATION FROM "WATER VALVE BOOK BY INTERSECTION", DEPARTMENT OF PUBLIC UTILITIES, CITY OF TROY.
4. PROPERTY LINE FROM RENSSELAER COUNTY PARCEL MAPPING, NYSGIS CLEARINGHOUSE.

DRAWING REFERENCE:
 HORIZONTAL: NYS STATE PLANE EAST - US SURVEY FOOT
 VERTICAL: NAVD 88

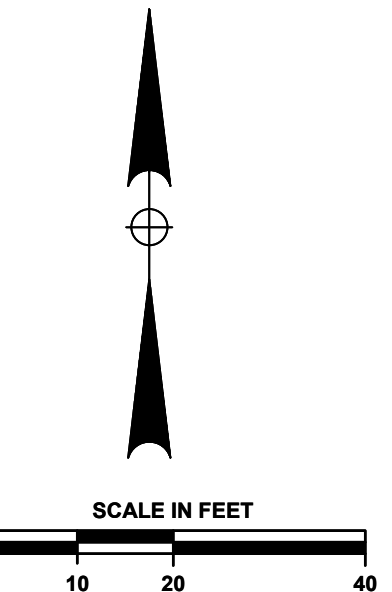

DATE	REVISIONS RECORD/DESCRIPTION

DRAWN BY: LAS
 DESIGN BY: LAS
 CHECK BY: TRT
 PROJ. NO : PROJ. NO
 SCALE : 1" = 20'
 DATE : 04/04/11

ONE MONUMENT SQUARE

CITY OF TROY

RENSSELAER COUNTY, NY

H.H. ASSOCIATES, LLC
 179 RIVER STREET, TROY, NY 12180
 518.270.1620

SHEET 001
 SHEET 1 OF 1